




three inches = one foot
one and one half inches = one foot
one inch = one foot
three quarters inch = one foot
one half inch = one foot
three eighths inch = one foot
one quarter inch = one foot
one eighth inch = one foot

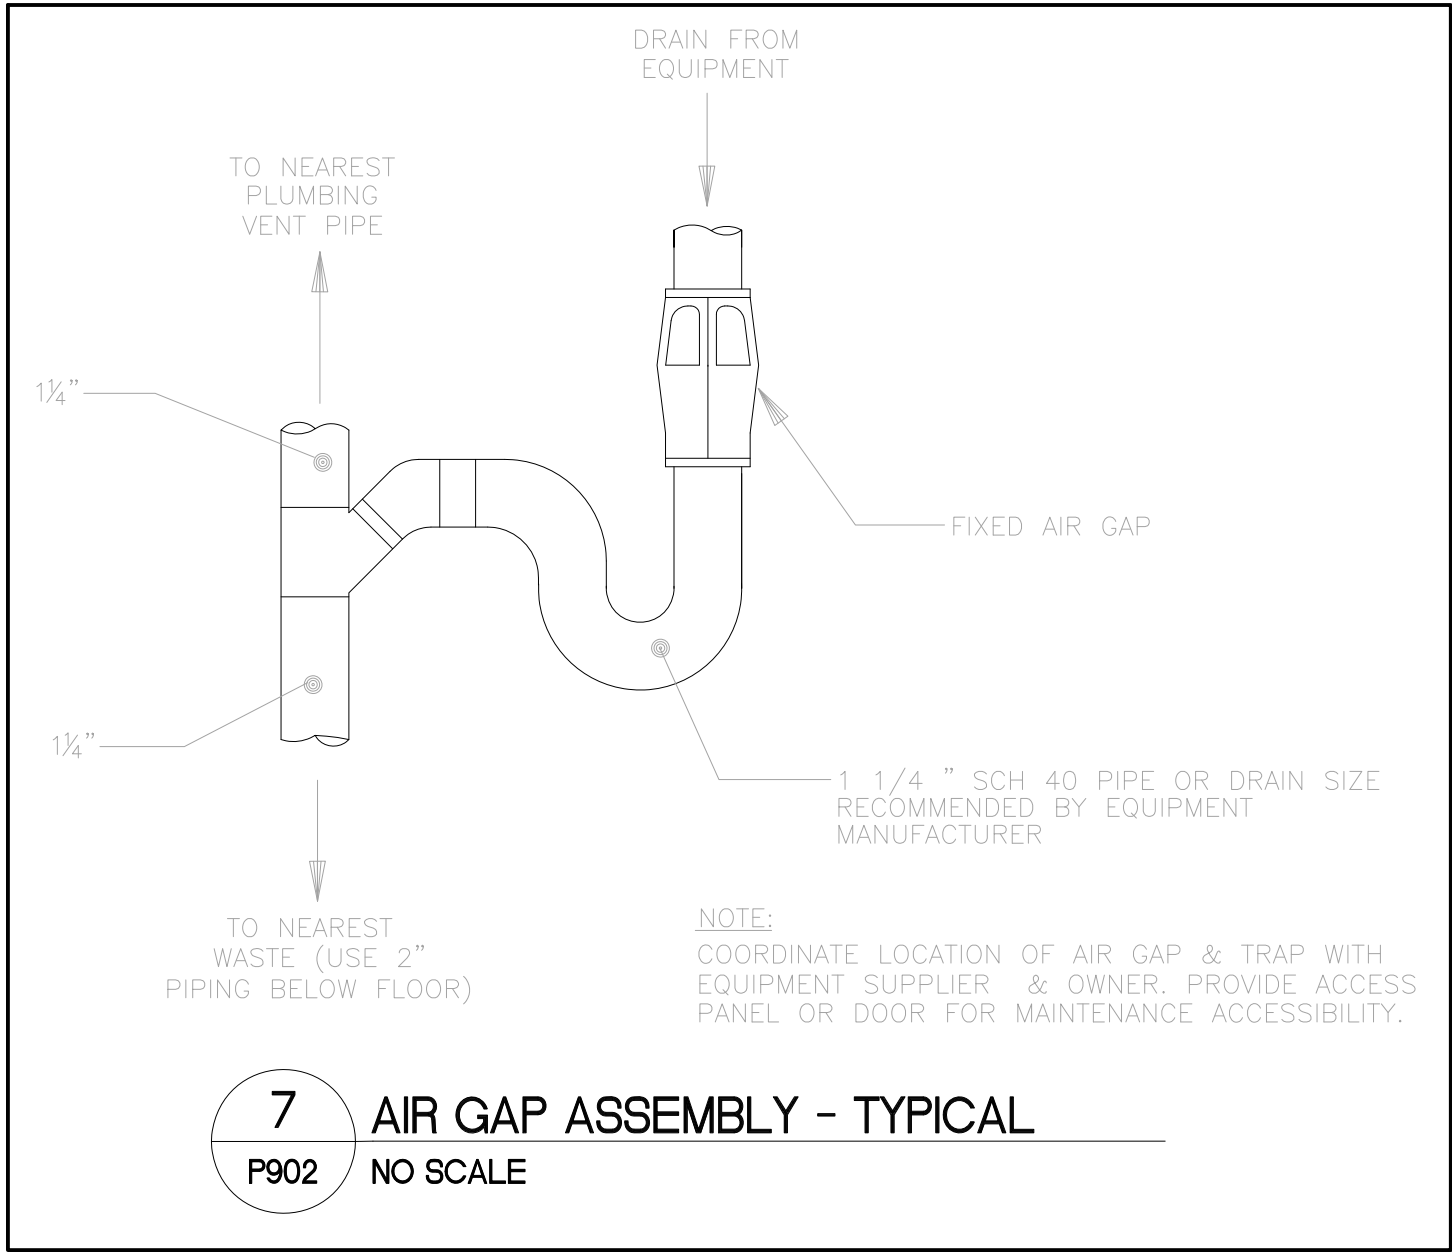


7 AIR GAP ASSEMBLY - TYPICAL
P902 NO SCALE

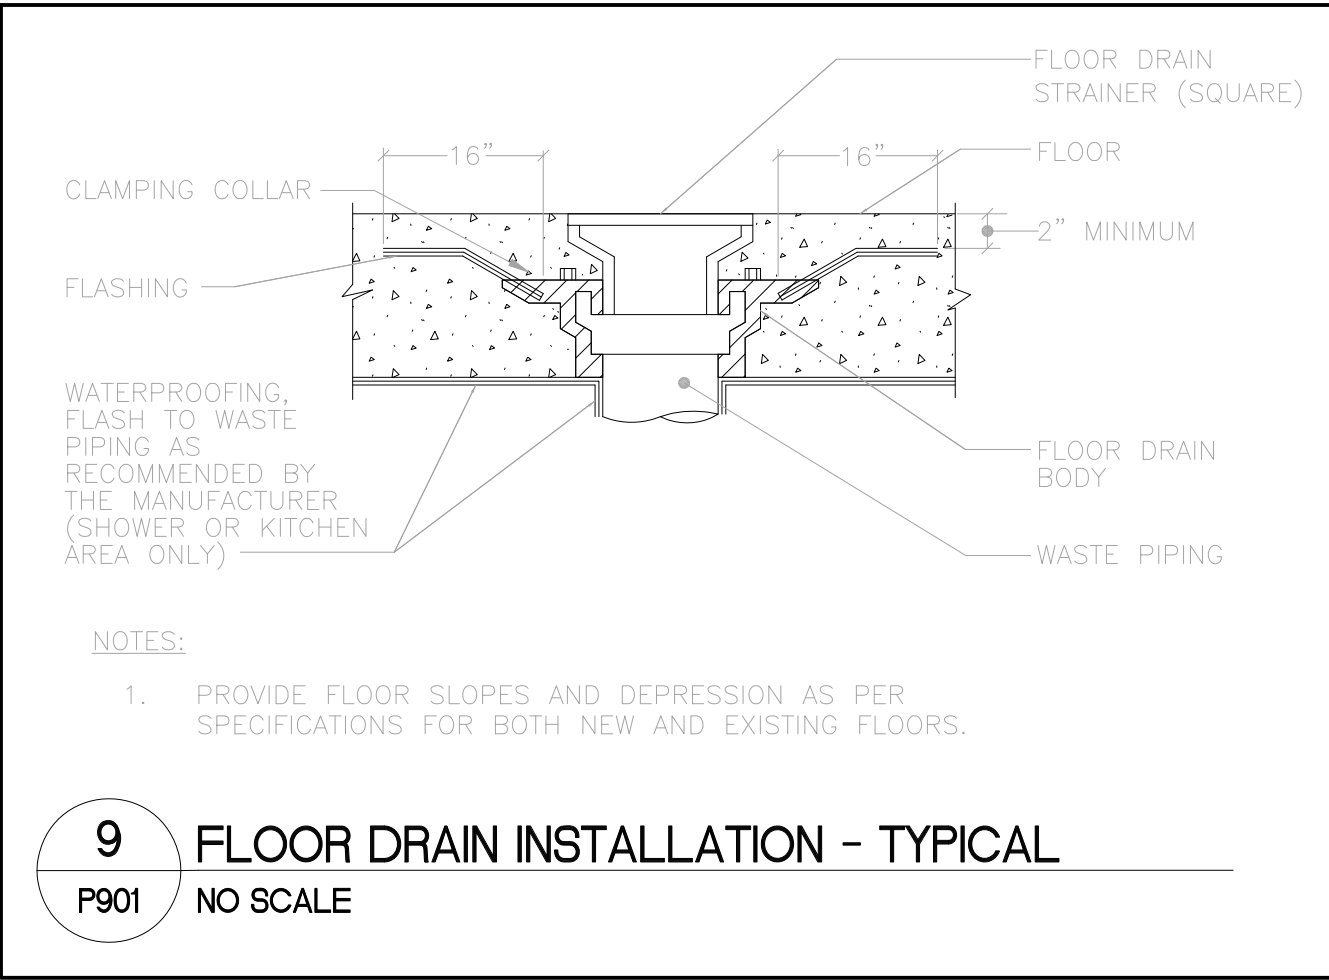

9 FLOOR DRAIN INSTALLATION - TYPICAL
P901 NO SCALE

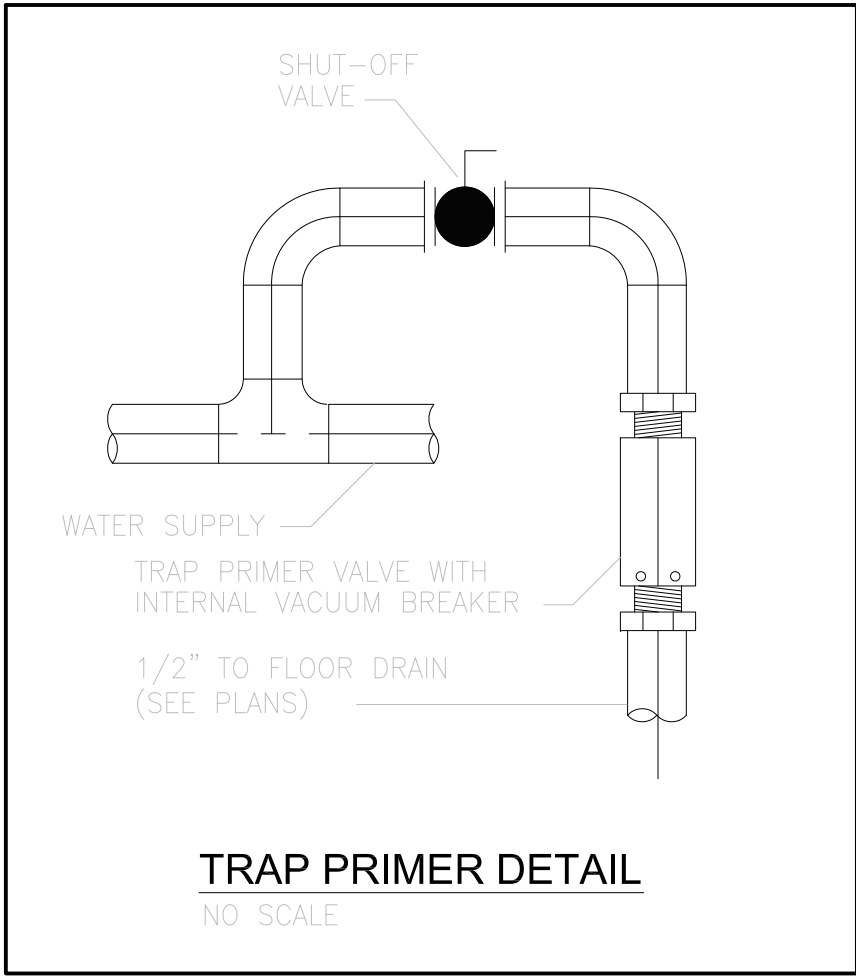


TRAP PRIMER DETAIL
NO SCALE

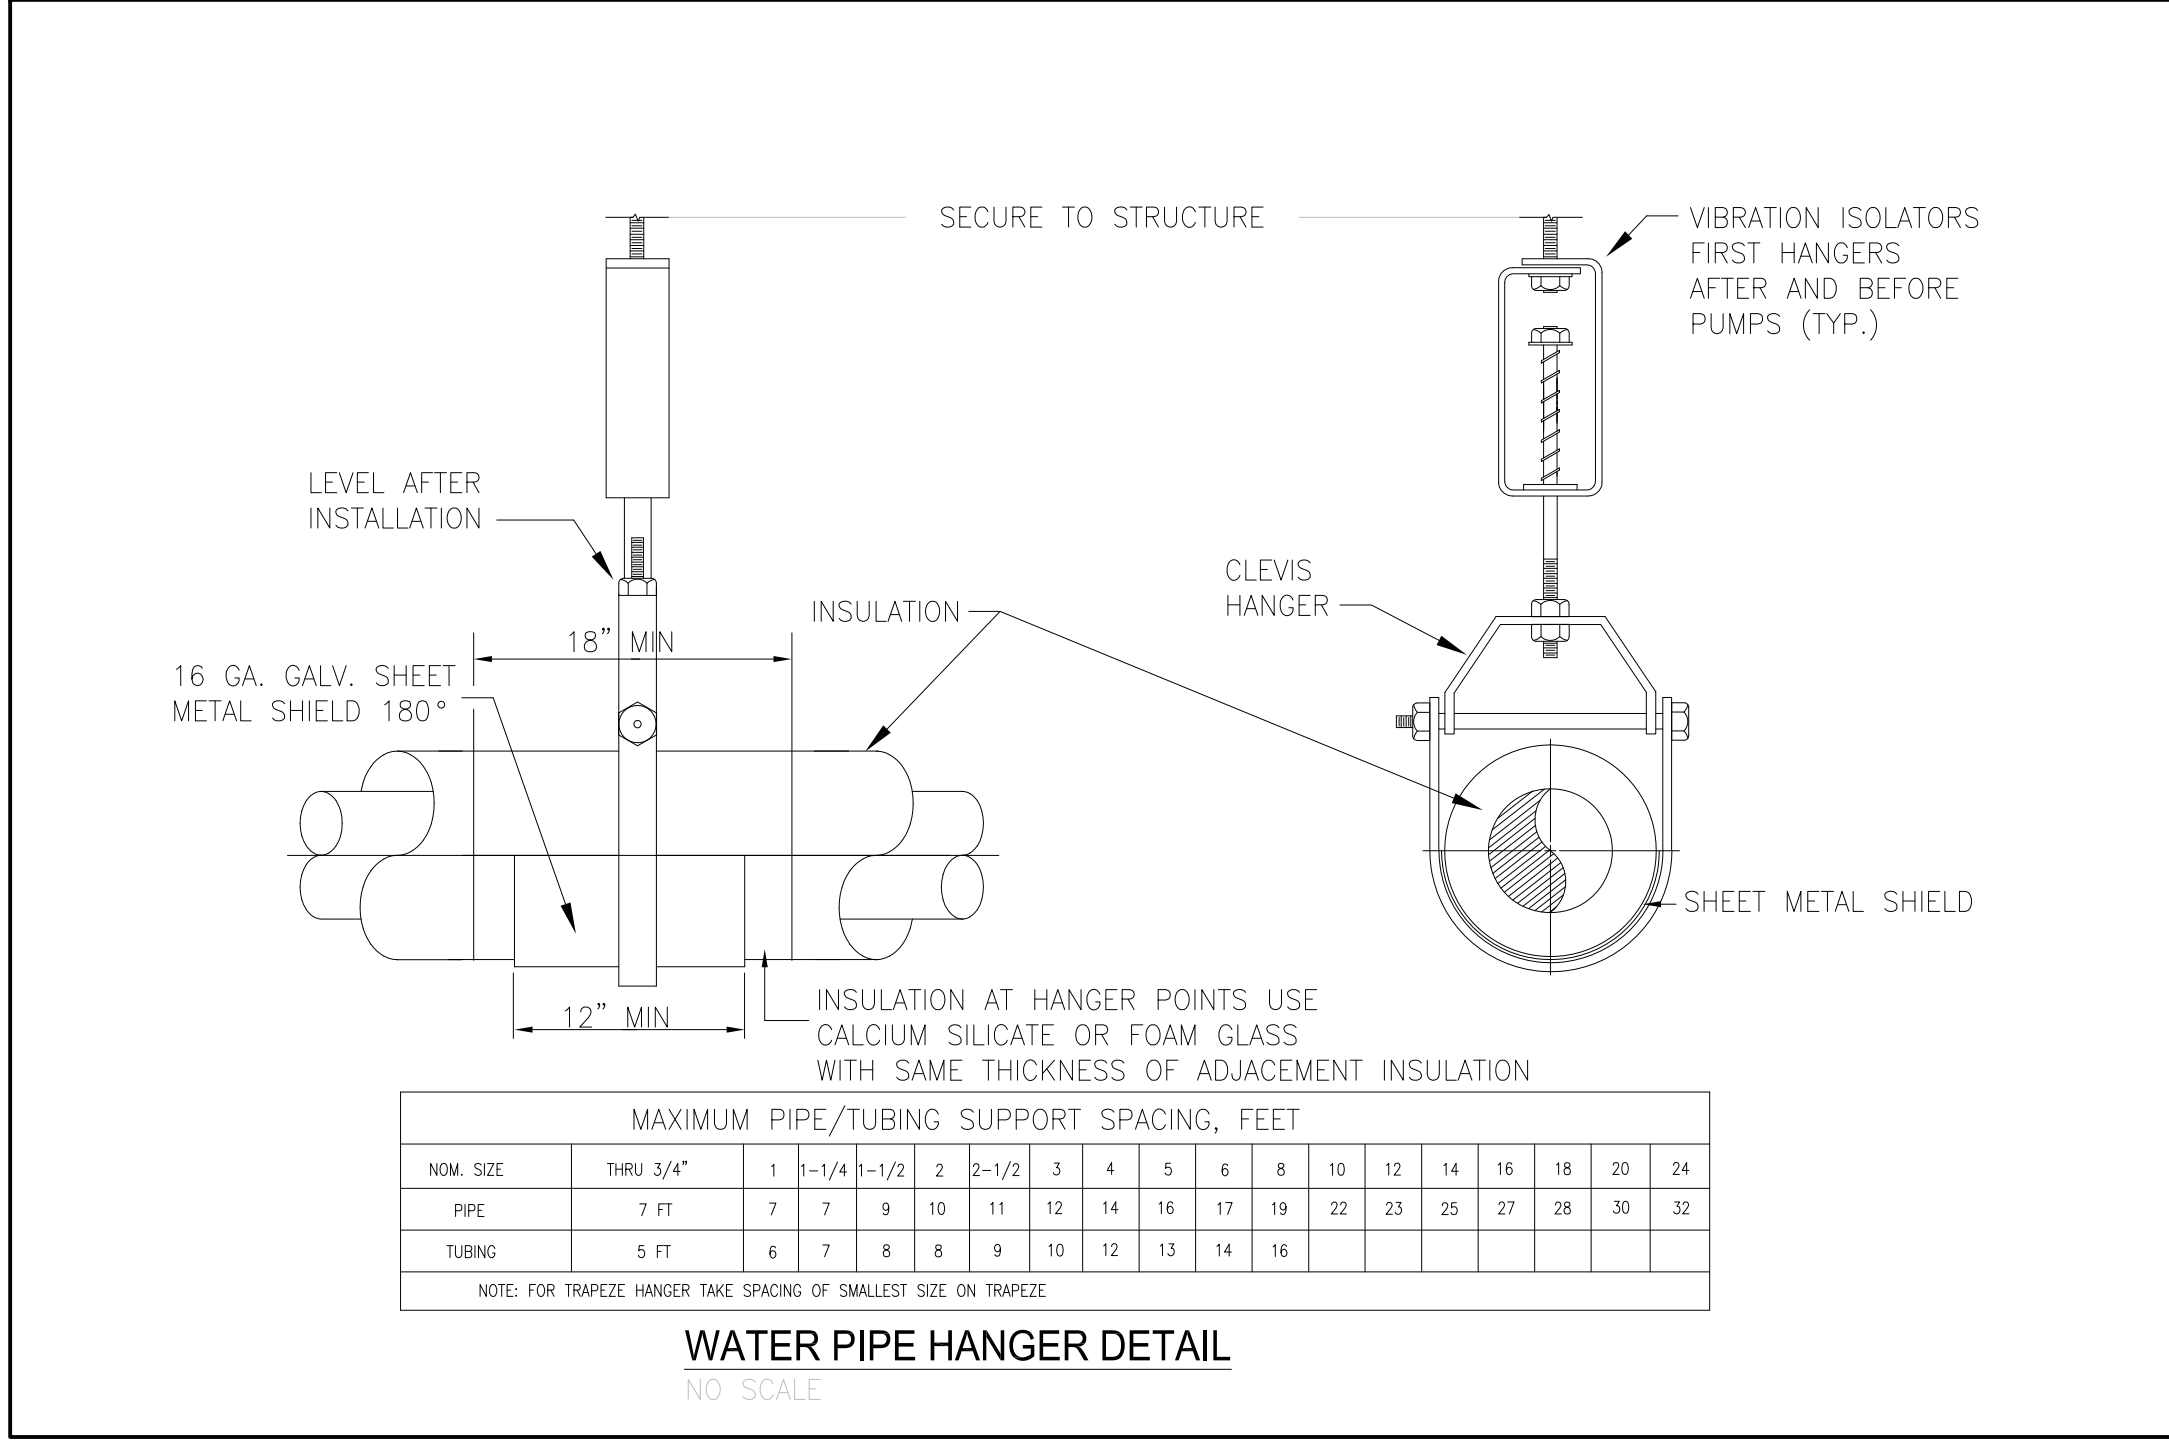


WATER PIPE HANGER DETAIL
NO SCALE


- GENERAL PLUMBING NOTES**
- GENERAL:
- THE PLUMBING SYSTEM AND ALL ASSOCIATED EQUIPMENT SHALL BE INSTALLED AND MAINTAINED IN ACCORDANCE WITH FULL REQUIREMENTS OF ALL STATE AND LOCAL AUTHORITIES HAVING JURISDICTION.
 - DO NOT SCALE FROM THESE DRAWINGS.
 - DO NOT MAKE ANY CHANGES OR SUBSTITUTIONS WITHOUT SPECIFIC WRITTEN APPROVAL FROM THE ARCHITECT AND/OR ENGINEER.
 - ALL INDICATED WORK SHALL BE PERFORMED BY THE PLUMBING CONTRACTOR UNLESS OTHERWISE NOTED.
 - THE SUBCONTRACTOR FOR THIS WORK SHALL CAREFULLY INSPECT AND ADJUST HIMSELF WITH SITE CONDITIONS IN ORDER THAT HE FULLY UNDERSTANDS THE WORK REQUIRED. FIELD MEASURE AND VERIFY ALL DIMENSIONS AND CONDITIONS BEFORE PROCEEDING WITH THE WORK.
 - PIPING LAYOUTS ARE DIAGRAMMATIC AND INTEND TO SHOW GENERAL ARRANGEMENT, SIZE AND CAPACITY. ALL OFFSETS ARE NOT NECESSARILY SHOWN. CONTRACTOR SHALL ARRANGE AND COORDINATE THE WORK, FURNISH NECESSARY OFFSETS, VALVES, VENTS AND FITTINGS TO AVOID CONFLICTS WITH OTHER MECHANICAL AND ELECTRICAL SERVICES AND WITH STRUCTURAL AND ARCHITECTURAL ELEMENTS.
 - ALL WORK SHALL BE PERFORMED IN ACCORDANCE WITH ALL APPLICABLE REGULATIONS INCLUDING BUT NOT LIMITED TO NATIONAL, STATE AND LOCAL CODES ALONG WITH ORDINANCES WHICH MAY BE IN EFFECT. ALL PLUMBING MATERIALS, INSTALLATION PROCEDURES AND SYSTEM LAYOUTS SHALL BE APPROVED BY ALL APPLICABLE CODE ENFORCEMENT AUTHORITIES HAVING JURISDICTION AND IT SHALL BE THE PLUMBING CONTRACTOR'S RESPONSIBILITY TO OBTAIN AND PAY FOR ALL NECESSARY PERMITS AND APPROVALS FOR THIS INSTALLATION.
 - THE PLUMBING CONTRACTOR SHALL PROVIDE A COMPLETE SET OF RECORD "AS-BUILT" DRAWINGS INDICATING THE PRECISE LOCATION OF ALL NEW SYSTEMS, EQUIPMENT CONCEALED OR EMBEDDED PIPING AND PIPING CONNECTIONS. THESE DRAWINGS SHALL ALSO INCLUDE ALL CHANGES AND DEVIATIONS FROM BID DOCUMENTS.
 - ALL PLUMBING FIXTURES SHALL HAVE THEIR OWN INDEPENDANT SHUT-OFF VALVES, INSTALLED IN AN EASILY ACCESSIBLE AND CONVENIENT LOCATION.

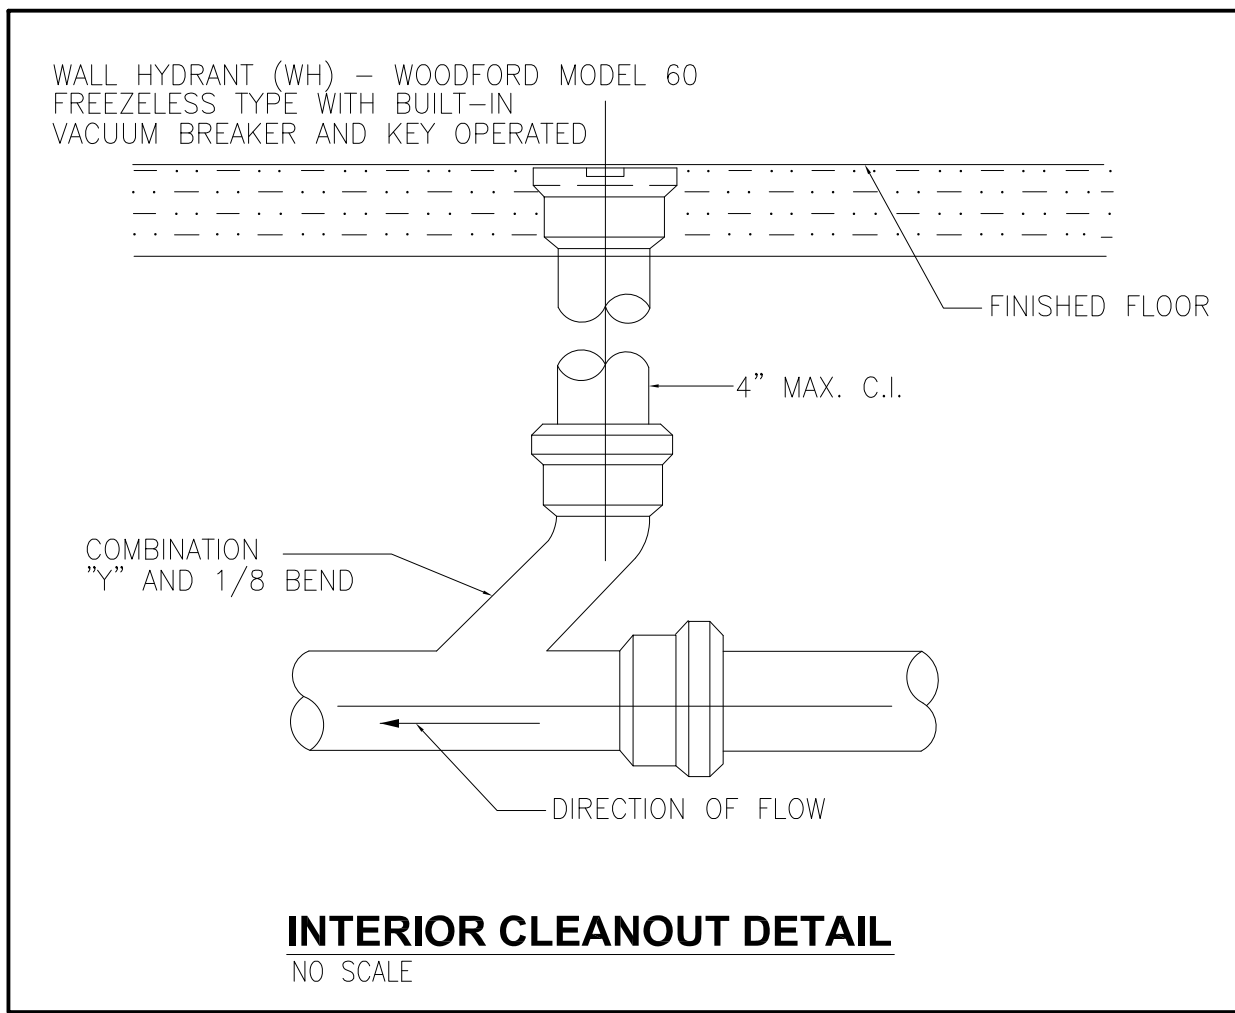

INTERIOR CLEANOUT DETAIL
NO SCALE

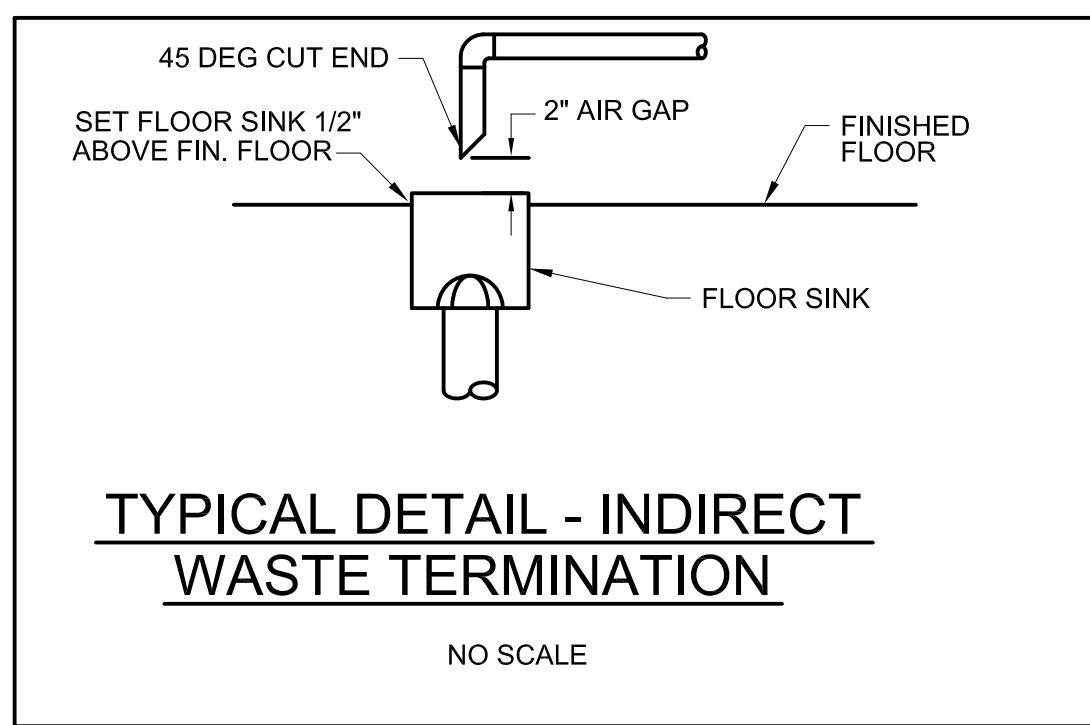

TYPICAL DETAIL - INDIRECT WASTE TERMINATION
NO SCALE

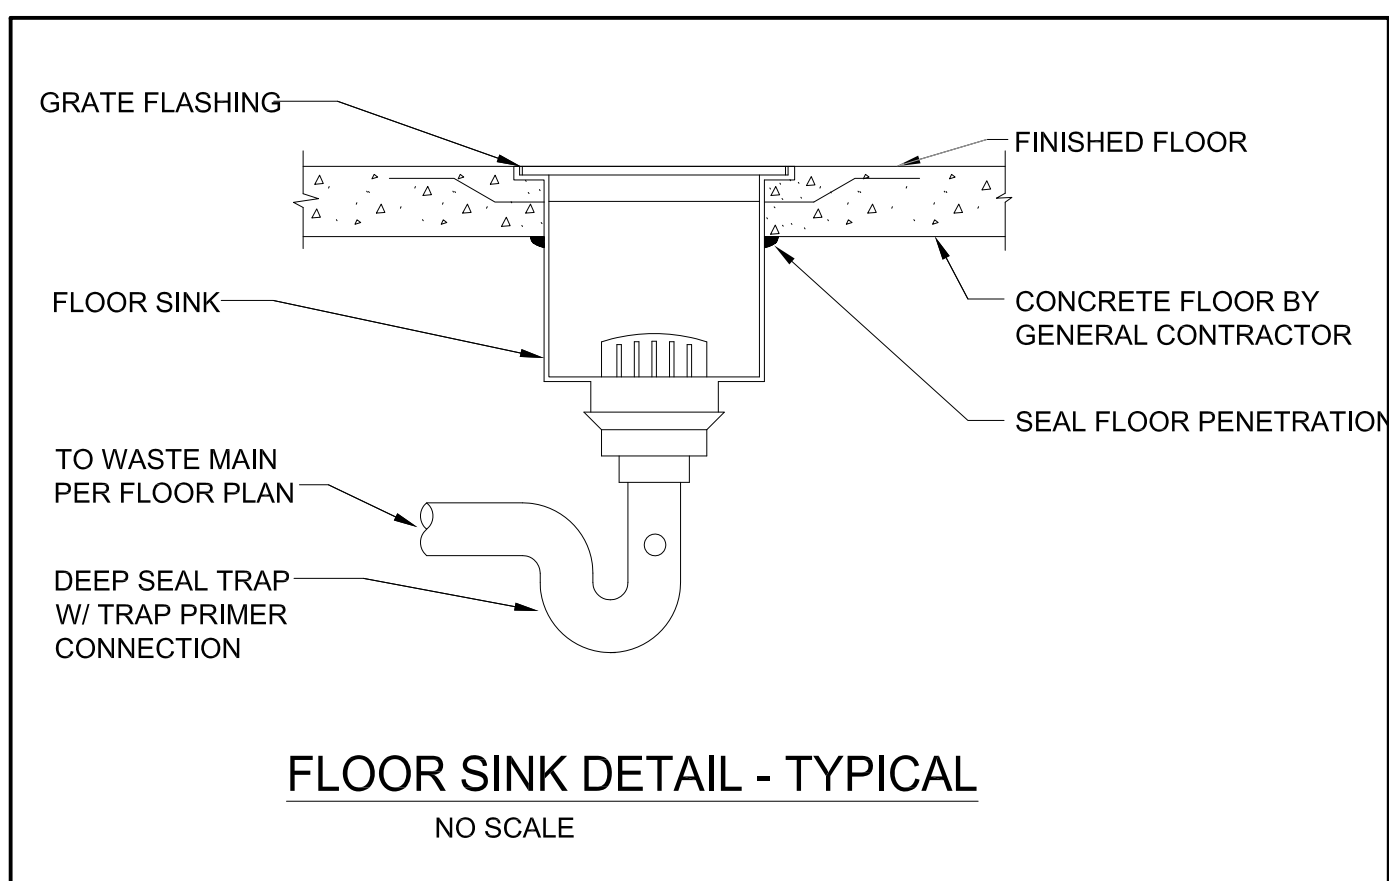

FLOOR SINK DETAIL - TYPICAL
NO SCALE

NOTE: ALL ABBREVIATIONS ARE NOT NECESSARILY SHOWN ON DRAWINGS.

PLUMBING ABBREVIATIONS AND SYMBOLS	
DESCRIPTION	SYMBOL
NEW DOMESTIC COLD WATER PIPING	----
NEW DOMESTIC HOT WATER PIPING	----
NEW DOMESTIC HOT WATER RECIRC PIPING	----
NEW SANITARY PIPING	----
NEW VENT PIPING	----
CONNECT TO EXISTING	----
PRESSURE & TEMPERATURE VALVE	----
FLOOR DRAIN	----
FLOOR SINK	----
TRENCH DRAIN	----
GATE VALVE	----
CHECK VALVE	----
PRESSURE BALANCING VALVE	----
FLOW ARROW	----
HOSE BIBB	----
CLEAN OUT	----

GENERAL NOTES:

SHEET NOTES:

LEGEND:

Revisions:	Date:	Dept. of Veterans Affairs Medical Center 1670 Clairmont Road Decatur, Georgia 30033	Professional Seal	ARCHITECT/ENGINEERS: VEG VETERAN ENGINEERING GROUP, INC. 4411 Suwanee Dam, Ste. 230, Suwanee, GA 30024 Smith Carter ARCHITECTURE ENGINEERING PLANNING 1123 Zonolite Road, Suite 25, Atlanta, GA 30306	Drawing Title DETAILS Approved Project Director	Project Title RENOVATION OF EXISTING STERILE PROCESSING SERVICE (SPS) Location VAMC, DECATUR, GA. Date FEBRUARY 24, 2012	Project Number 508-10-113 Building Number 1 Drawing Number M501 Dwg. 18 of 27	Office of Facilities Management Department of Veterans Affairs
------------	-------	----------------------------------------------------------------------------------------------	-------------------	---	-------------------------------------------------------	---	-------------------------------------------------------------------------------------------------	----------------------------------------------------------------------------

100% ISSUED FOR CONSTRUCTION
COMPLETION ITEM NO. 3
FULLY SPRINKLERED